



CAPITA SYMONDS LTD.  
CASTLEWAY HOUSE, BLACKBURN, BB2 1AU

PROPERTY MANAGEMENT GROUP


ASSOCIATE DIRECTOR - T. BISHOP M.R.I.C.S.

TITLE: QUEENS PARK ALLOTMENTS

DATE: 08/03/2006

REF:

SCALE: 1:2500

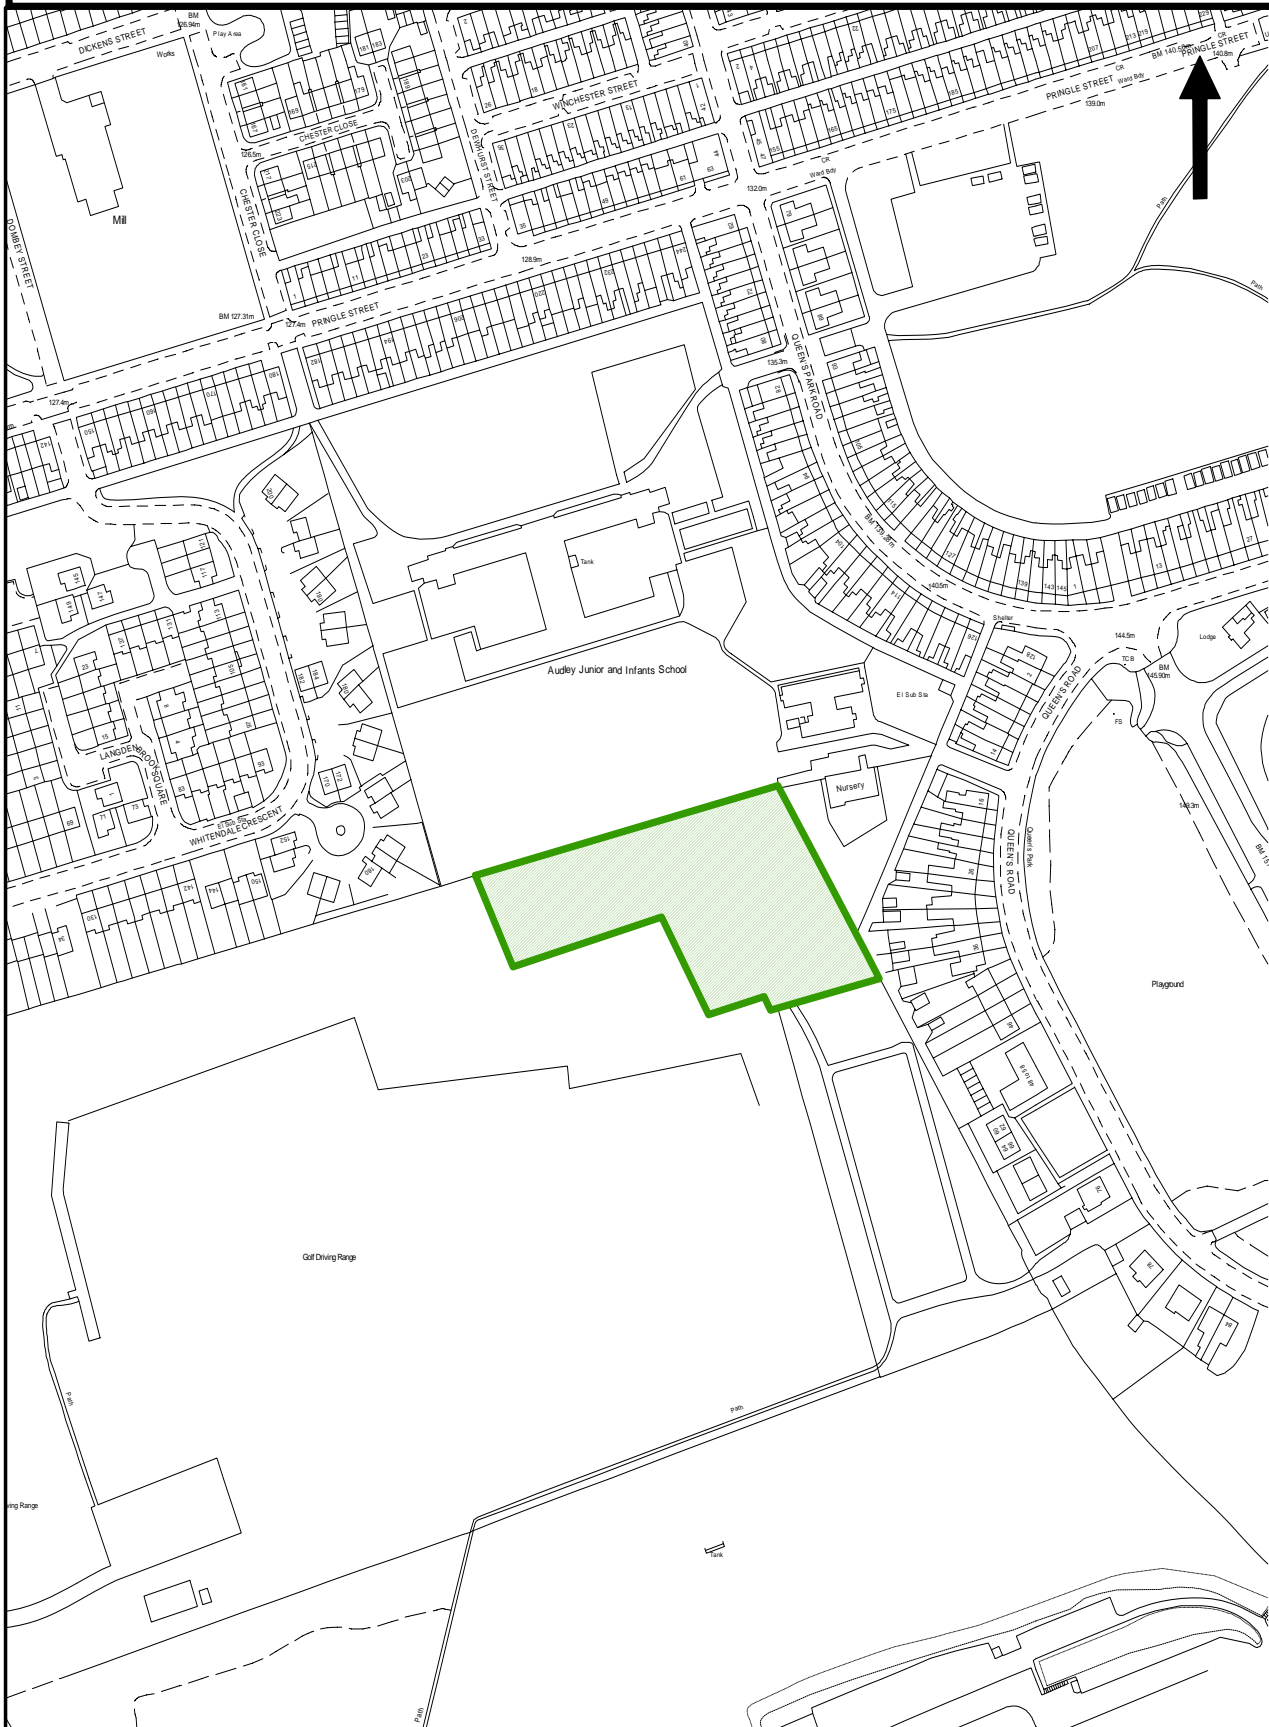

REPRODUCED FROM OR BASED UPON THE ORDNANCE SURVEY MAP WITH THE SANCTION OF THE CONTROLLER OF H.M. STATIONERY OFFICE

CROWN COPYRIGHT. LICENCE No. 077178