
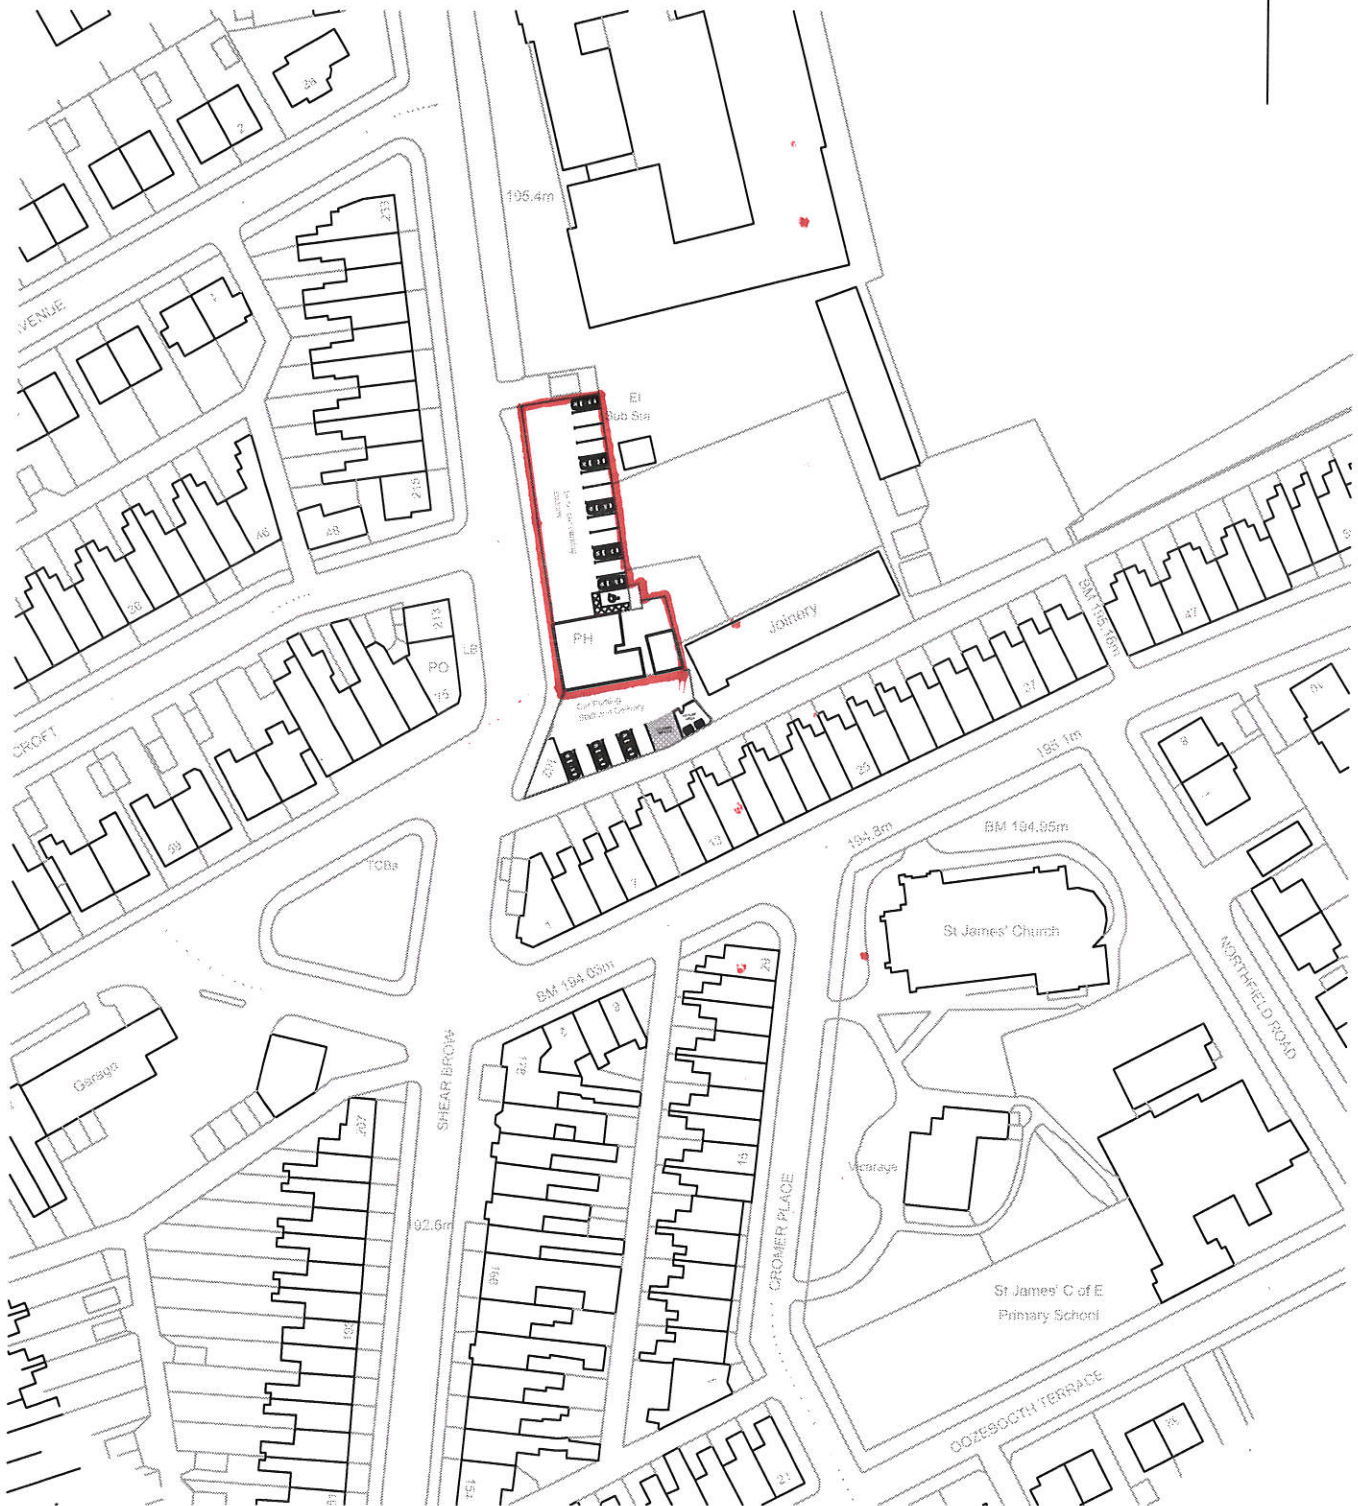


22

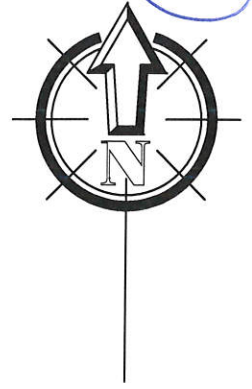

LOCATION PLAN
SCALE 1:1250

679-293.

	DAISYFIELD BUSINESS CENTRE SUITE 301 APPLEBY STREET BLACKBURN LANCASHIRE BB1 3BL TEL: 01254 693922	CLIENT YPS LTD. PROJECT TITLE HOLE`ITH WALL PUBLIC HOUSE, BLACKBURN	DRAWING TITLE LOCATION PLAN AT HOLE`ITH WALL PUBLIC HOUSE, 184 SHEAR BROW BLACKBURN BB1 8DU	DRAWING STATUS PLANNING DRAWING FOR APPROVAL DRAWING PATH SCALE - 1:1250 DATE 14/07/2015 DRAWN DESIGN PROJECT NO. LV/2015/34	DWG No. L-01 REV